


**LEGEND**

- FLOOR PLATE
- VERTICAL PENETRATIONS

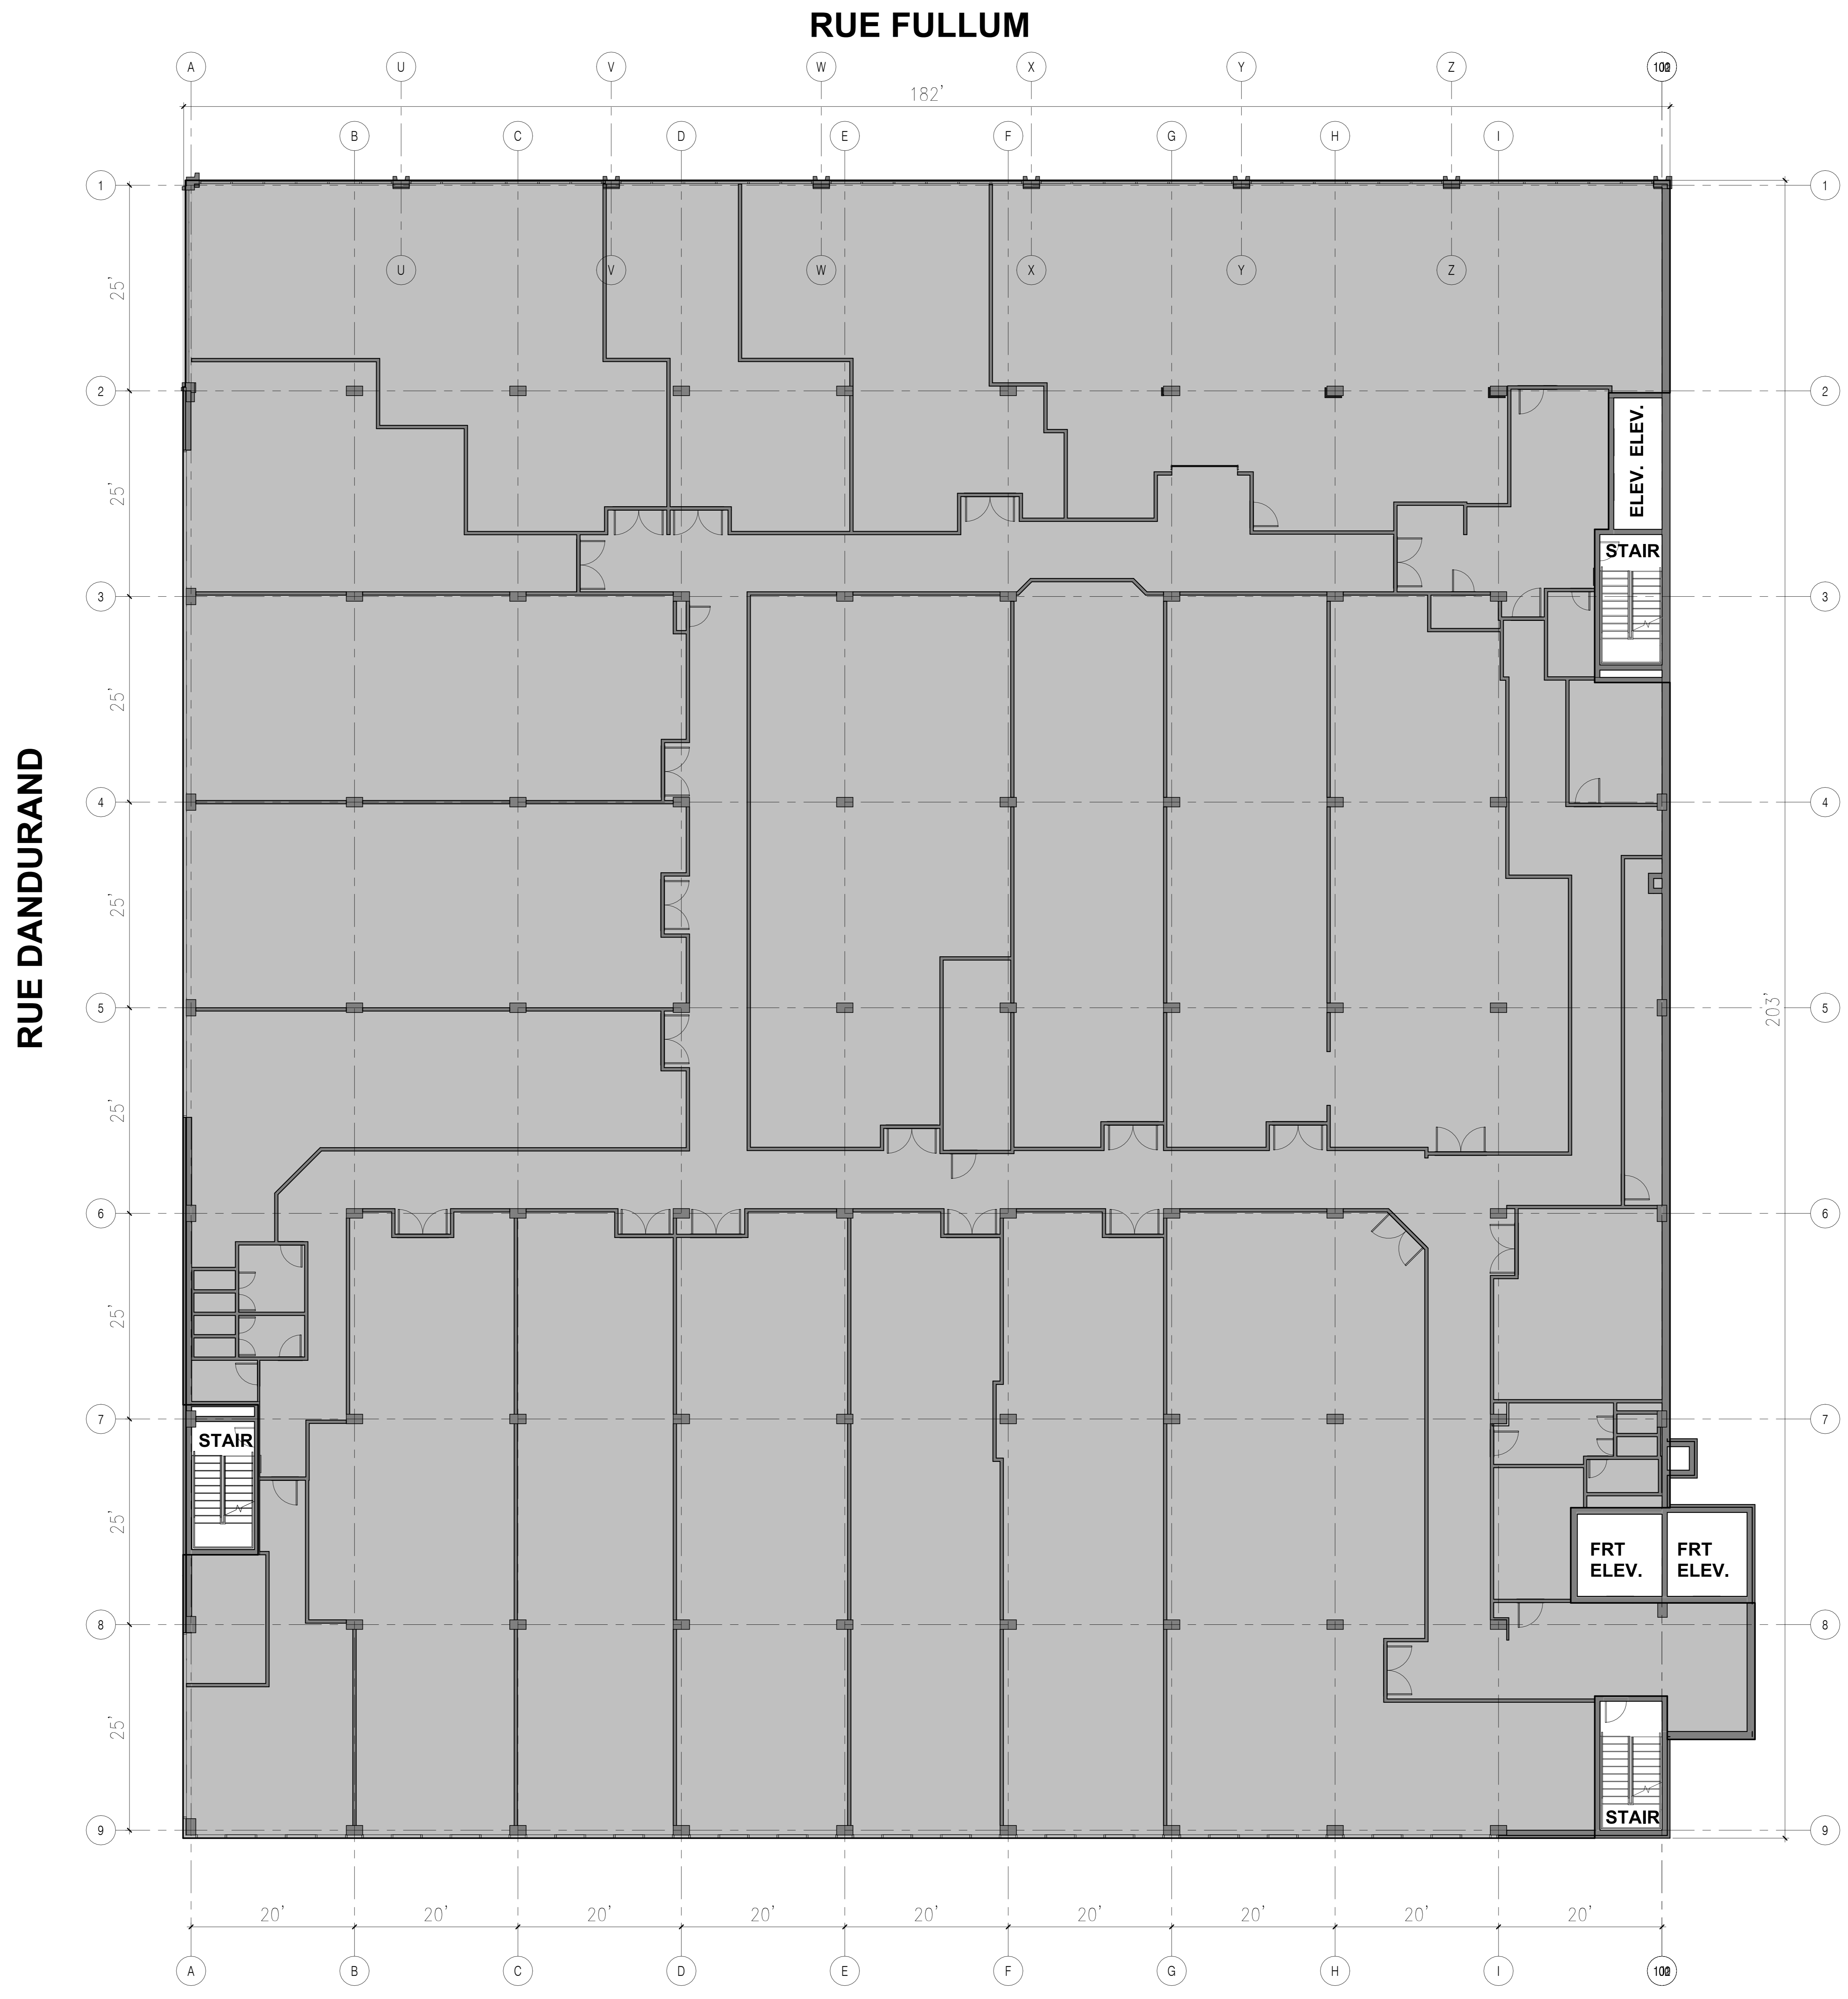

**PRELIMINARY**  
NOT TO BE USED  
FOR CONSTRUCTION


No.	Date	Revision	Par

**KREADAR**  
5550 rue Fullum  
Montreal Quebec

Copyright GKC Architects  
Not to be used for any other project without the explicit written consent. All  
dimensions and conditions must be verified on site. Do not scale drawings. Any  
alterations or omissions in the drawing shall be reported to the architect.  
The contractor shall be responsible for obtaining all necessary permits, licenses  
and codes for all work shown.

**ARCHITECTURE**  
EXISTING BUILDING FLOOR  
PLATE

DRAWN BY: MS      DATE: 2025.09.30  
CHECKED BY: FL      FOLIO: 25087  
SCALE: 1/8" = 1'-0"      DRAWING NO.  
**Ex200**

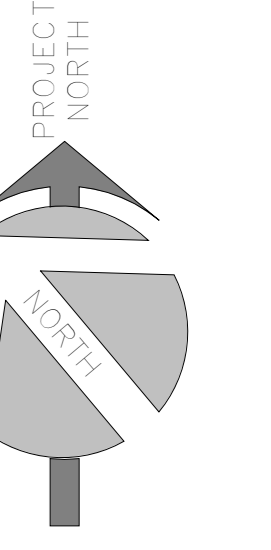

**LEGEND**

- RENTABLE AREAS
- FLOOR COMMON AREAS
- BUILDING COMMON AREAS
- RENTABLE EXCLUSIONS
- UNITS REMEASURED SEPTEMBER / OCTOBER 2025

RUE DANDURAND




No.	Date	Revision	Par

**KREADAR**  
5550 rue Fullum  
Montreal Quebec

Copyright GKC Architects  
Not to be used for any other project without the architect's written consent. All dimensions and conditions must be verified on site. Do not scale drawings. Any discrepancies or omissions in the drawing shall be reported to the architect. All work shall conform to the applicable codes, rules and codes for all jurisdictions.

**ARCHITECTURE**  
GROUND FLOOR LEASING PLAN (COMBINED R/U)

DRAWN BY: VR DATE: 2025.09.30  
CHECKED BY: MS FOLIO: 25087  
SCALE: 1/8" = 1'-0" DRAWING NO.  
**Ex210**

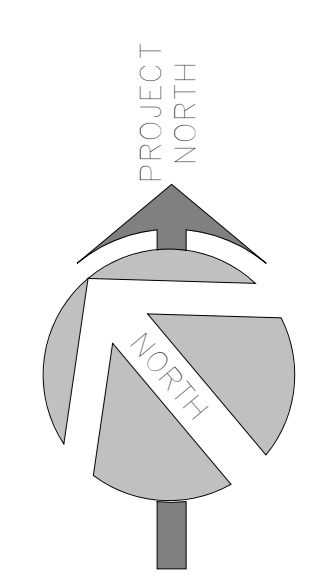

**LEGEND**

- RENTABLE AREAS
- FLOOR COMMON AREAS
- BUILDING COMMON AREAS
- RENTABLE EXCLUSIONS
- UNITS REMEASURED SEPTEMBER / OCTOBER 2025



No.	Date	Revision	Par

**KREADAR**  
5550 rue Fullum  
Montreal Quebec

Copyright GKC Architects  
Not to be used for any other project without the architect's written consent. All dimensions and conditions must be verified on site. Do not scale drawings. Any discrepancies or omissions in the drawing shall be reported to the architect.  
Kreadar is a registered trademark of Kreadar Inc. All rights reserved. © 2025 Kreadar Inc. All other trademarks are the property of their respective owners.

**ARCHITECTURE**


**2nd FLOOR LEASING PLAN (COMBINED R/U)**

DRAWN BY: VR      DATE: 2025.09.30

CHECKED BY: MS      FOLIO: 25087

SCALE: 1/8" = 1'-0"      DRAWING NO.

**Ex220**

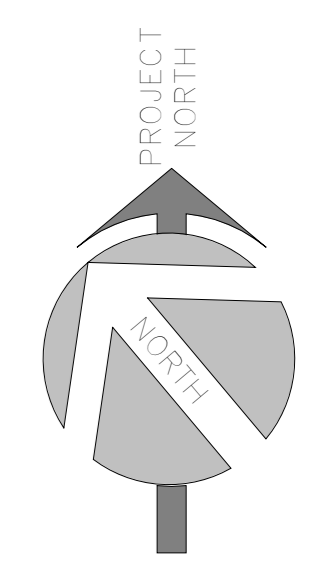

**LEGEND**

- RENTABLE AREAS
- FLOOR COMMON AREAS
- BUILDING COMMON AREAS
- RENTABLE EXCLUSIONS
- UNITS REMEASURED SEPTEMBER / OCTOBER 2025




No.	Date	Revision	Par

**KREADAR**  
5550 rue Fullum  
Montreal Quebec

Copyright GKC Architects  
Not to be used in any other project without the architect's written consent. All dimensions and conditions must be verified on site. Do not scale drawings. Any discrepancies or omissions in the drawing shall be reported to the architect. All work shall conform to the latest applicable codes, rules and codes for all jurisdictions.

**ARCHITECTURE**  
3rd FLOOR LEASING PLAN  
(COMBINED R/U)


DRAWN BY: VR DATE: 2025.09.30  
CHECKED BY: MS FOLIO: 25087  
SCALE: 1/8" = 1'-0" DRAWING NO.  
**Ex230**

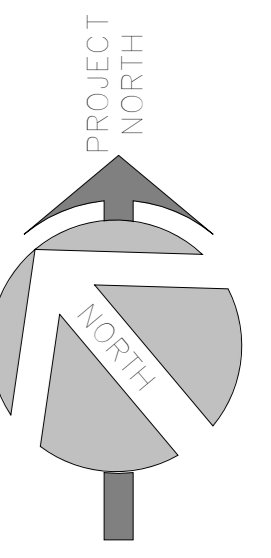

**LEGEND**

- RENTABLE AREAS
- FLOOR COMMON AREAS
- BUILDING COMMON AREAS
- RENTABLE EXCLUSIONS
- UNITS REMEASURED SEPTEMBER / OCTOBER 2025

RUE DANDURAND

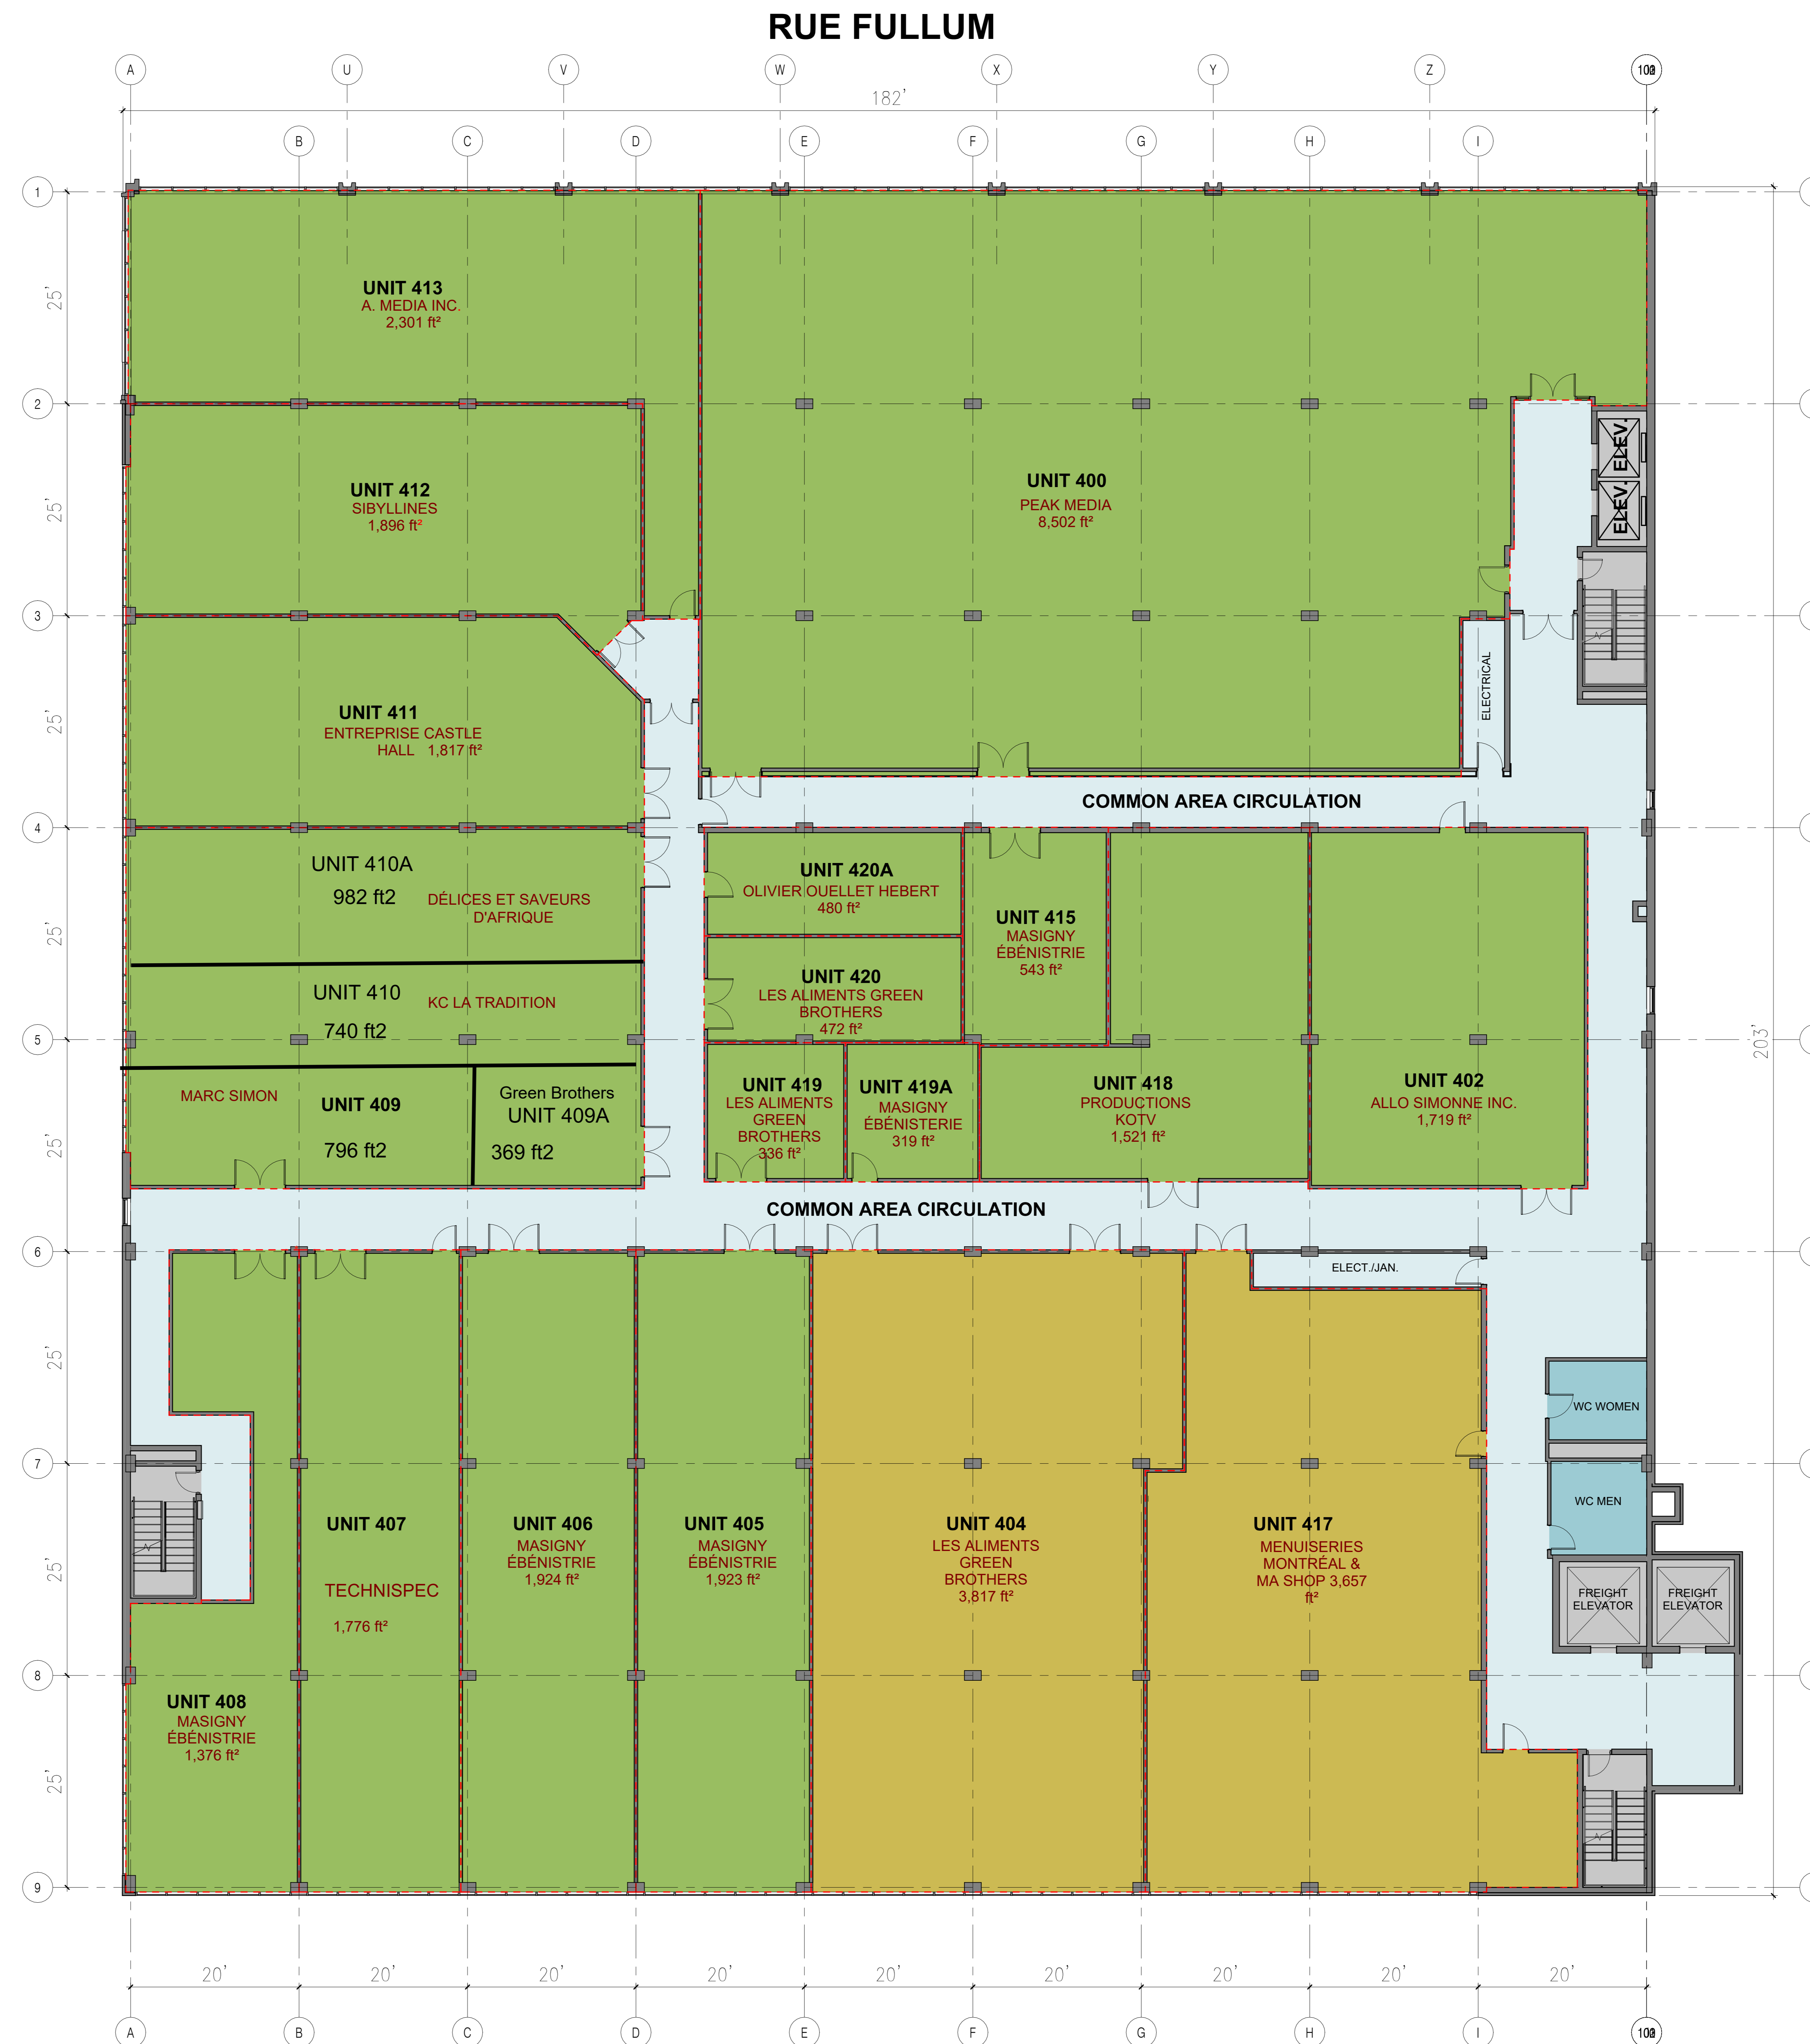


No.	Date	Revision	Par

**KREADAR**  
5550 rue Fullum  
Montreal Quebec

Copyright GKC Architects  
Not to be used for any other project without the architect's written consent. All dimensions and conditions must be verified on site. Do not scale drawings. Any discrepancies or omissions in the drawing shall be reported to the architect. The architect shall not be held responsible for any errors or omissions in the drawing and shall not be held responsible for any damages or losses resulting from the use of the drawing.

**ARCHITECTURE**  
4th FLOOR LEASING PLAN  
(COMBINED R/U)

DRAWN BY: VR      DATE: 2025.09.30  
CHECKED BY: MS      FOLIO: 25087  
SCALE: 1/8" = 1'-0"      DRAWING NO.  
**Ex240**

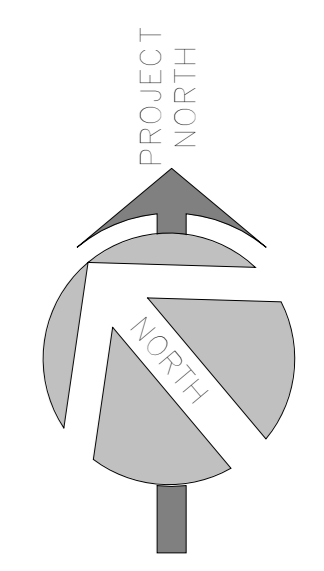

**LEGEND**

- RENTABLE AREAS
- FLOOR COMMON AREAS
- BUILDING COMMON AREAS
- RENTABLE EXCLUSIONS
- UNITS REMEASURED SEPTEMBER / OCTOBER 2025

RUE DANDURAND



No.	Date	Revision	Par

**KREADAR**  
5550 rue Fullum  
Montreal Quebec